
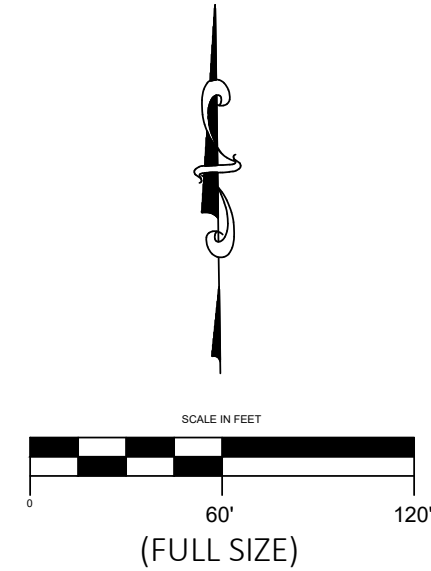


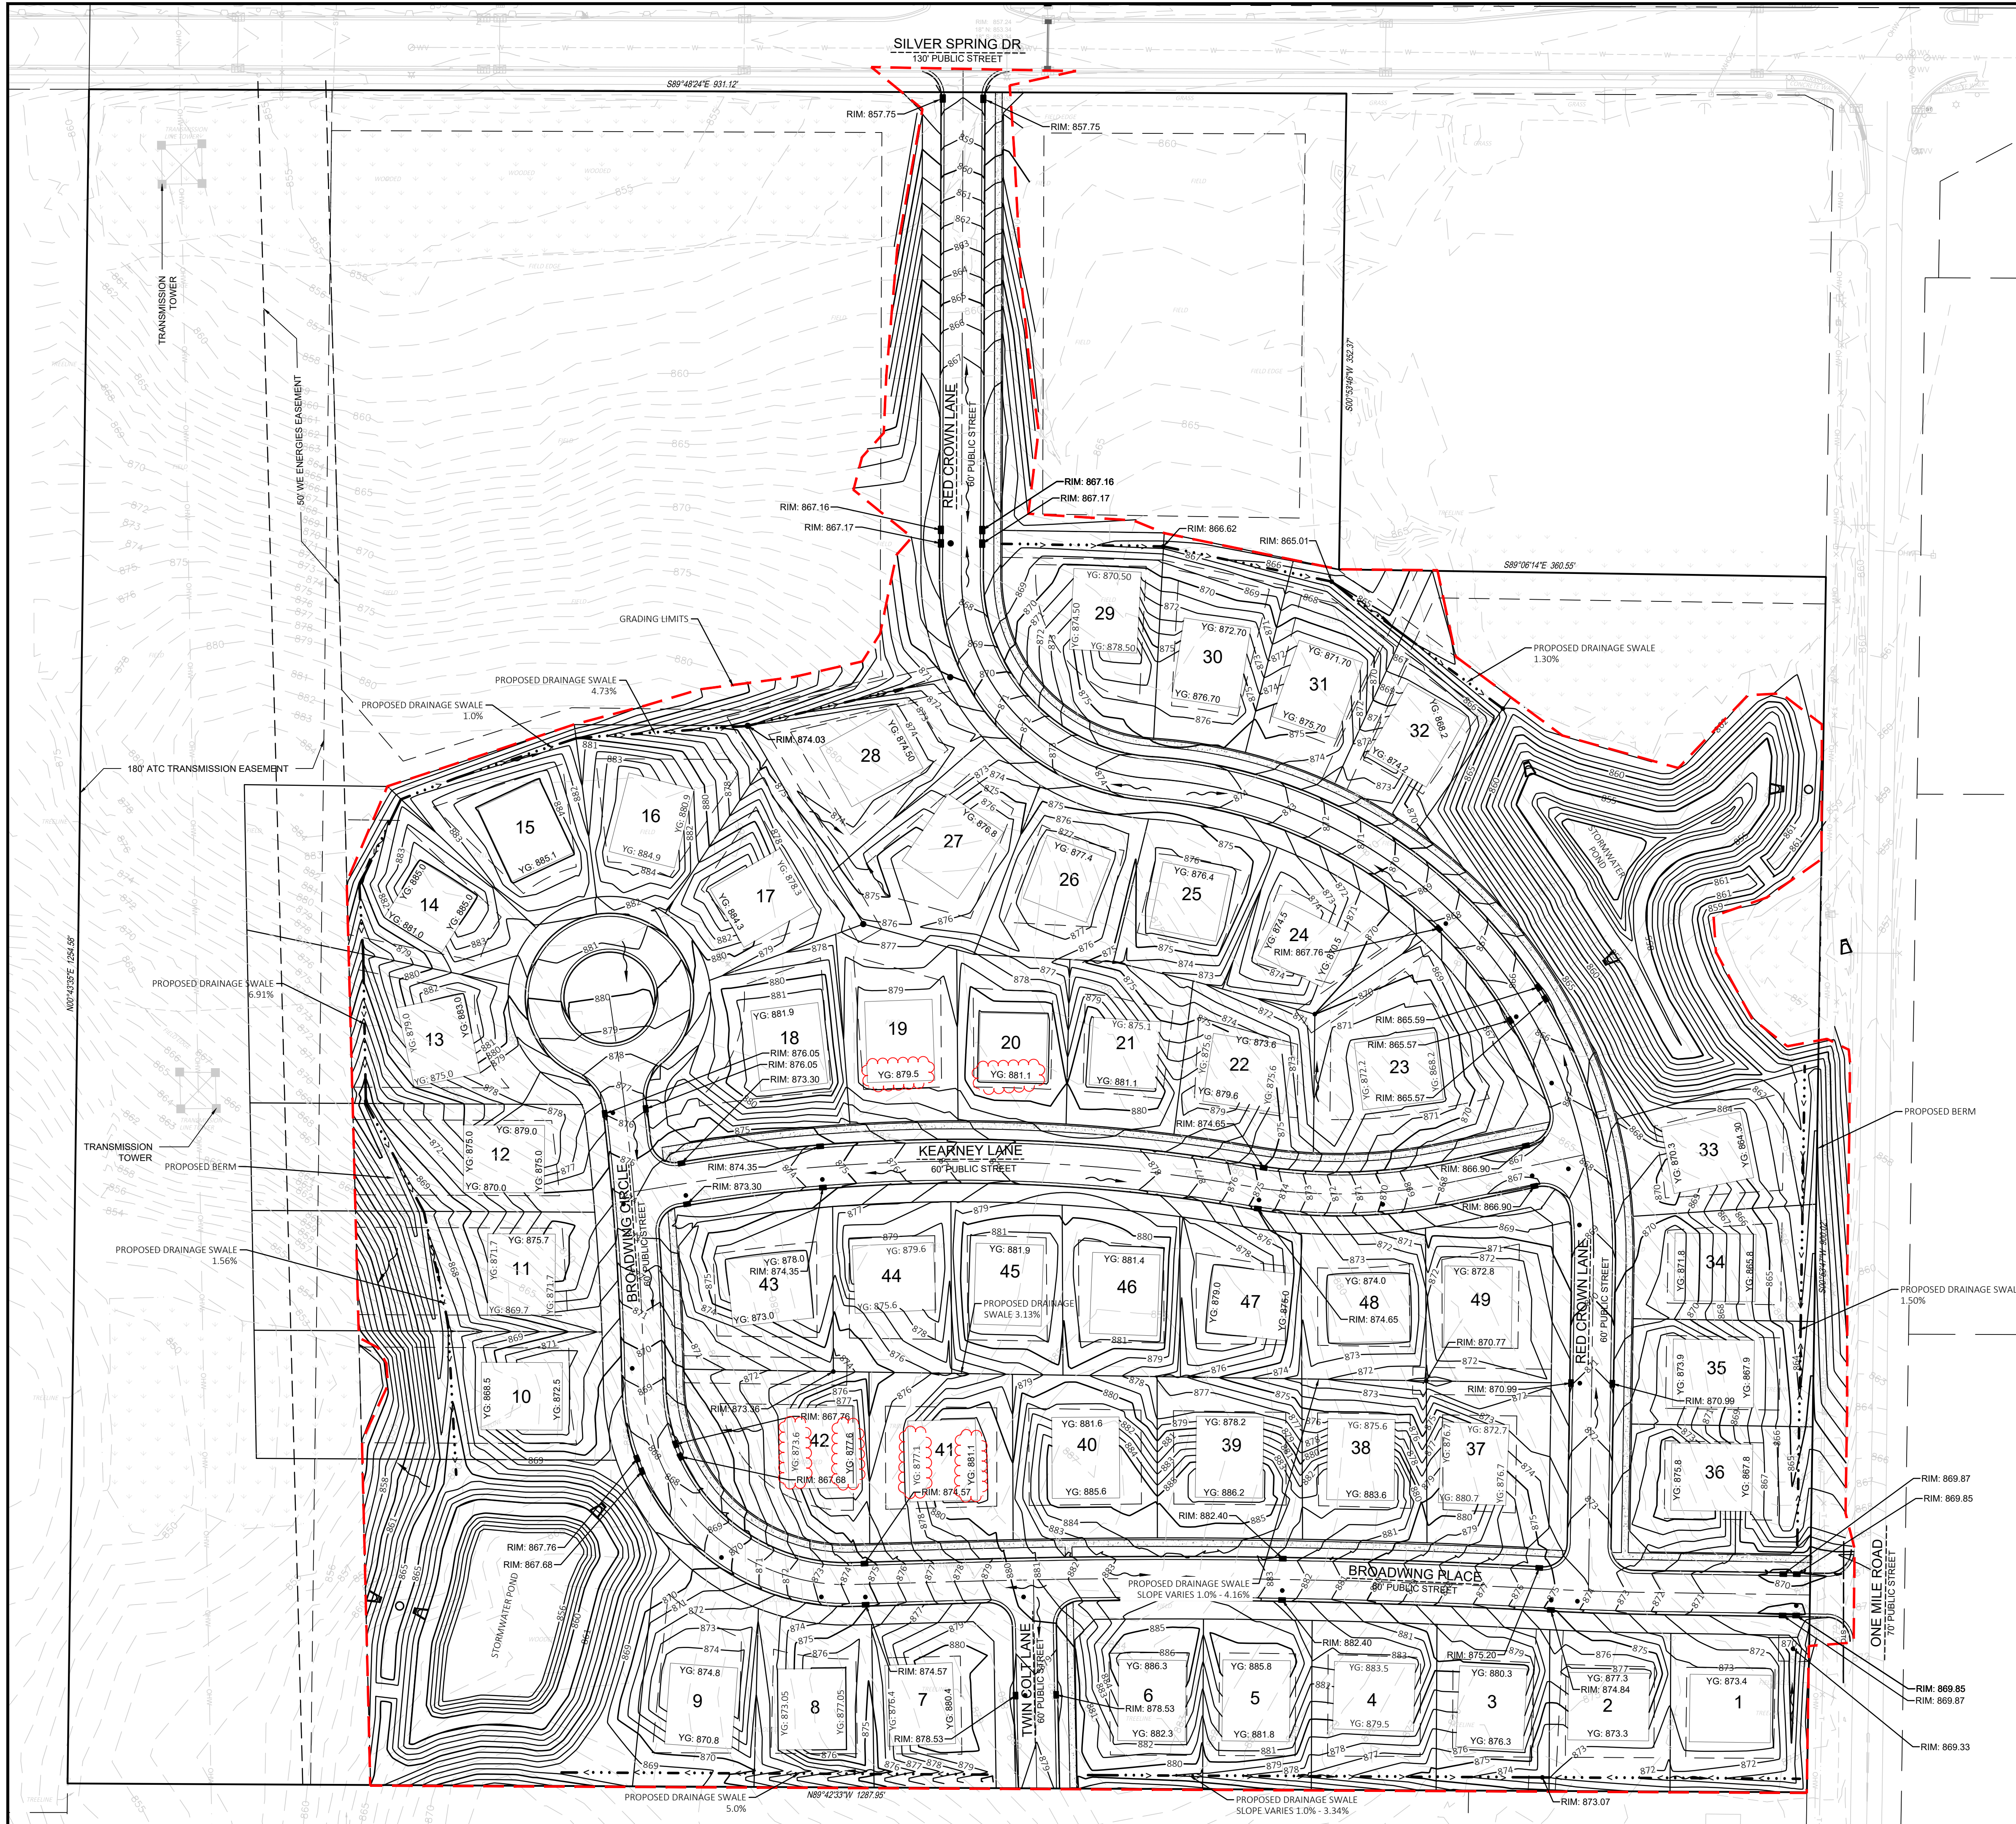

ISSUED FOR
CONSTRUCTION

TOPO SYMBOLS

- EXISTING SQUARE INLET
- EXISTING CURB INLET
- EXISTING SIGN
- EXISTING WATER VALVE
- EXISTING HYDRANT
- EXISTING GUY WIRE
- EXISTING LIGHT POLE
- EXISTING STORM MANHOLE
- EXISTING UTILITY POLE
- EXISTING TREE
- EXISTING BUSH

TOPO LINEWORK

- EXISTING SANITARY SEWER
- EXISTING STORM SEWER
- EXISTING WATER SERVICE
- EXISTING OVERHEAD WIRE
- EXISTING GAS LINE
- EXISTING TELEPHONE LINE

LEGEND

- DRAINAGE ARROW
- PROPOSED CONTOUR
- GRADING LIMITS (21.92 Ac)

"THE INFORMATION SHOWN ON THIS DRAWING CONCERNING TYPE AND LOCATION OF UNDERGROUND UTILITIES IS NOT GUARANTEED TO BE ACCURATE OR ALL INCLUSIVE. THE CONTRACTOR IS RESPONSIBLE FOR MAKING HIS OWN DETERMINATIONS AS TO THE TYPE AND LOCATION OF UNDERGROUND UTILITIES AS MAY BE NECESSARY TO AVOID DAMAGE THERETO. IF ADDITIONAL UTILITIES ARE KNOWN TO EXIST IN THE PROPERTY, THE OWNER WILL PROVIDE EXISTING PLANS OF OTHER UTILITIES SERVING THE SITE AND THE BUILDING THAT OTHERWISE CANNOT BE LOCATED BY A VISUAL OBSERVATION OF THE PROPERTY OR OF WHICH THE SURVEYOR WOULD HAVE NO KNOWLEDGE".

DIGGERSHOTLINE
Toll Free (800) 242-8511
Milwaukee Area (414) 259-1181
Hearing Impaired TDD (800) 542-2289
www.DiggersHotline.com

NO	REVISION DESCRIPTION	DATE
1	VILLAGE REVIEW	08/12/22
2	OWNER & VILLAGE REVIEW	09/09/22
3	OWNER COMMENTS	10/14/22
4	PRECON MEETING	12/20/22
5	CONSTRUCTION REVIEW	02/17/23
6	CONSTRUCTION REVIEW	03/30/23

DATE

08/02/2022

REVISION DESCRIPTION

VILLAGE REVIEW

NO

1

DATE

09/09/2022

REVISION DESCRIPTION

OWNER & VILLAGE REVIEW

NO

2

DATE

10/14/2022

REVISION DESCRIPTION

OWNER COMMENTS

NO

3

DATE

12/20/2022

REVISION DESCRIPTION

PRECON MEETING

NO

4

DATE

01/26/2023

REVISION DESCRIPTION

CONSTRUCTION REVIEW

NO

5

DATE

03/27/2023

REVISION DESCRIPTION

CONSTRUCTION REVIEW

NO

6

PROJECT

SANDHILL MEADOWS SUBDIVISION

CLIENT

THE BURBACH COMPANY

ADDRESS

ONE MILE ROAD
MENOMONEE FALLS, WI
12750 W. NORTH AVE. SUITE B
BROOKFIELD, WI 53005

SEAL

WISCONSIN

JAIMI N. LAPP

E-42376

ELKHORN, WI

PROFESSIONAL ENGINEER

AREA TITLE

MASTER GRADING PLAN

COPYRIGHT NOTICE

THESE DRAWINGS AND INSTRUMENTS OF SERVICE REMAIN THE PROPERTY OF PAYNE & DOLAN, INC. ANY CHANGES, PUBLICATION, OR UNAUTHORIZED USE IS PROHIBITED UNLESS EXPRESSLY AUTHORIZED BY PAYNE & DOLAN, INC.

Drawing Scale:

1"=60'

Drawn:

GME

Checked:

JNL

P&D Project No:

490449

Sheet No:

2.0

Payne+Dolan

A WALBEC COMPANY

www.walbecgroup.com

(820) 757-7559